

AVAILABLE FOR LEASE

1154-56 SPRINGFIELD STREET
FEEDING HILLS, MA 01030



Property Size	38,000 Sq. Ft.
Building Size	400 Sq. Ft.
Annual Taxes	\$ 6,026
Annual Rent (NNN)	\$60,000
Tax ID	F10 8 2
Zoning	BA (BUSINESS "A")


For Additional Information Contact

RICHARD CATALAN
OFFICE PHONE # 401-828-0675
CELL PHONE # 401-447-7002
EMAIL: rcatalan@gettyrealty.com

*The information contained herein while believed to be accurate is not warranted or represented by
Getty Realty Corp.*

#618

LAND OF
CECCHI

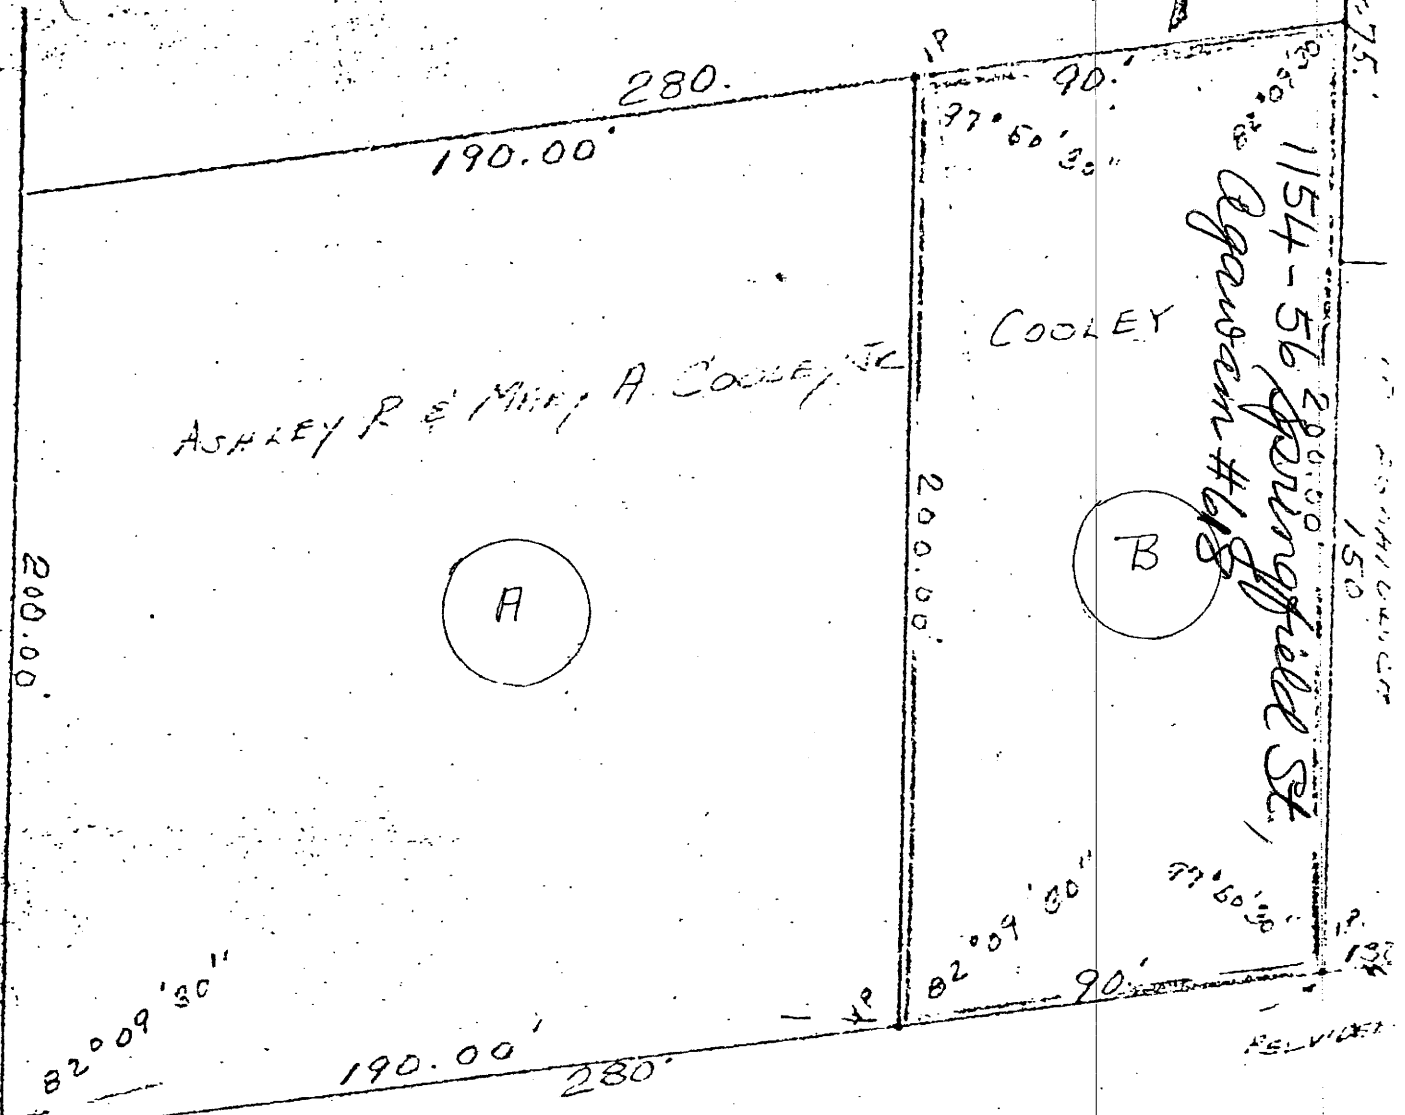

ASHLEY R & MARY A COOLEY JR

COOLEY

154-56 Springfield St,
Agawam #618

A

B

SPRINGFIELD STREET

11044
Hampden County Registry of Deeds

MAY 31 1960

Approval under Subdivision
Control Law not required.

May 27 1960
Agawam Planning Board

Raymond C. Harris, Chairman
William M. ...

#16

RECEIVED FOR RECORD,
3 O'CLOCK 55 m P m
Plane 76 Page 32

PLAN OF LAND OWNED BY
ASHLEY R. & MARY A COOLEY JR
SCALE 1" = 40' MAY 1960

FRANK A. PUELLI R.L.S.
AGAWAM, MASS



1154 springfield st., feeding hills, ma 01030

© 2006 Europa Technologies

© 2006 Google

Pointer 42°04'07.36" N 72°40'06.10" W elev 202 ft Streaming ||||| 100%

Eye alt 2798 ft